


Illuminated, Aluminum Framed / Skinned Sign with Acrylic Push Thru Graphics & Aluminum Skirt.
 Main Sign Body Painted Mathews Brushed Aluminum. 3/4" Clear, Push Thru Acrylic, (Copy & Graphic)
 Mounted with Studs/epoxy & Covered with Diffuser & 3M 061 Slate Gray Translucent vinyl (Mounted First Surface).
 Skirt & Alum. Cap Painted PMS# 431c. Mounted with (1)- 5" x 10'-0" Sched. 40 Steel Pipe - Center Pole Mount with 30" x 48"
 Circular Concrete Footing.

SYCAMORE TOWNSHIP
 PLANNING & ZONING



MAR 23 2015

RECEIVED


Pole Pocket Detail

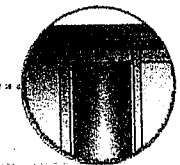

Top & Bottom 2" X 2" X 3/16"
 Steel, Angle Pole Pocket
 Bolted to Aluminum Sign
 Frame & Welded to 5"
 Schedule 40 Steel Pipe

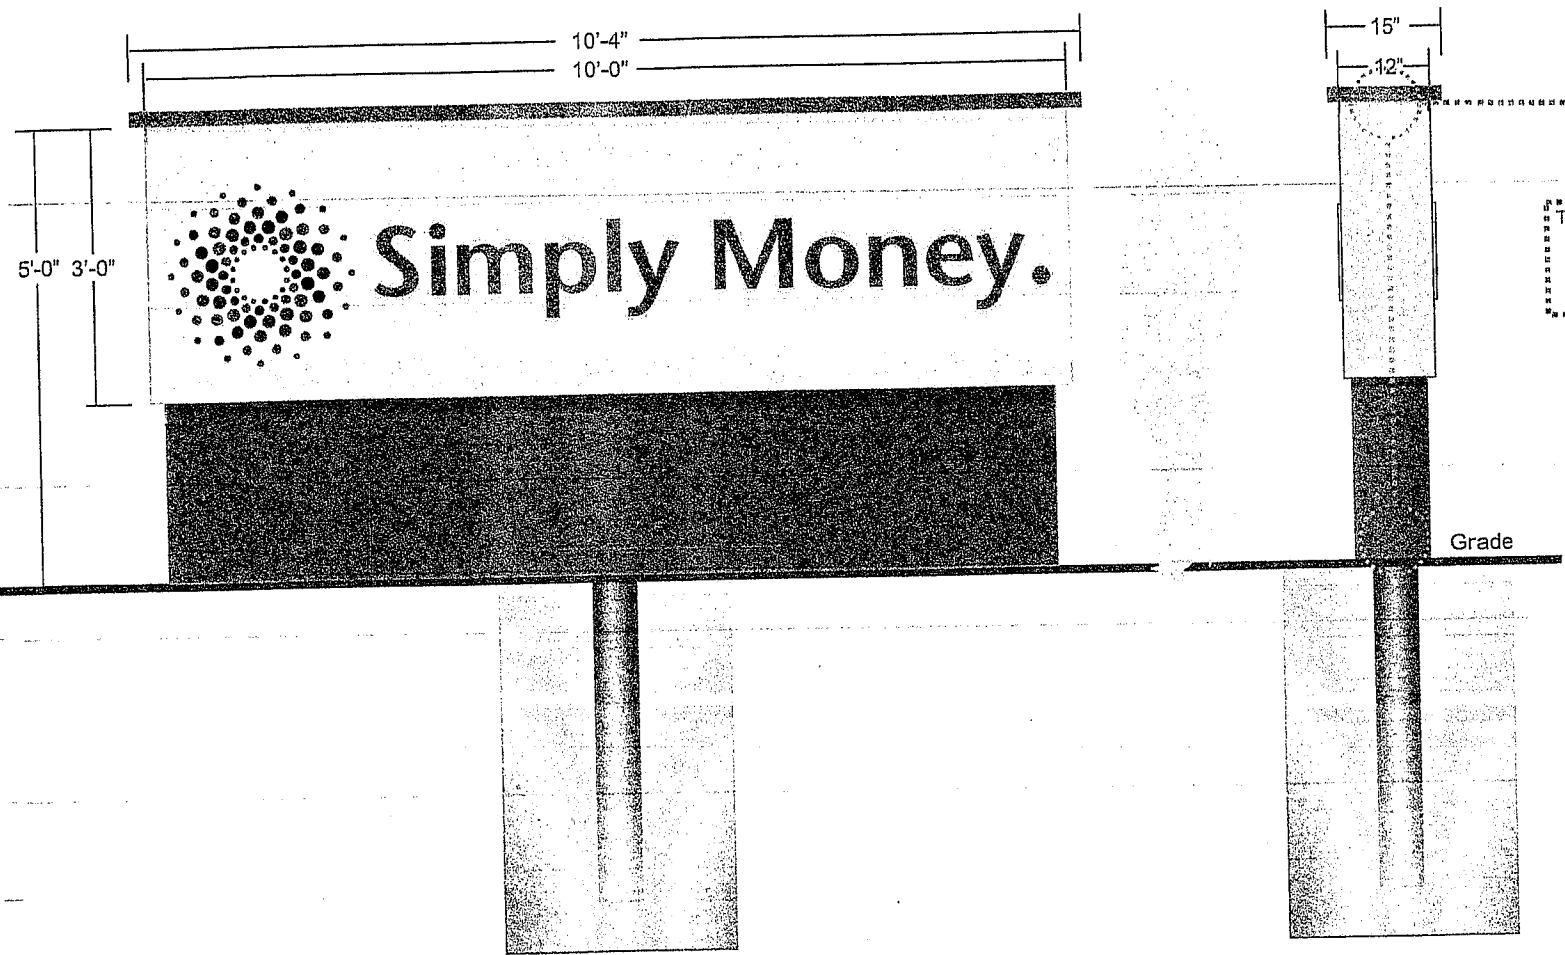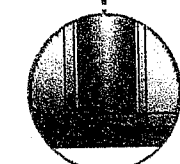

ARTWORK APPROVED

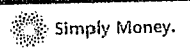

Specifications:

Signature _____ Date _____

Client: _____
 Scale: 1/4" = 1'-0"
 Date: 12-08-13

Location: _____

This drawing is intended for your reference use in connection with a project being prepared by ABC Signs, Inc. It is not to be shown to anyone outside your organization, nor is it to be used, reproduced, copied or otherwise transmitted in any way without the written permission of ABC Signs, Inc.