


SYCAMORE TOWNSHIP  
PLANNING & ZONING  
SEP 18 2015  
RECEIVED

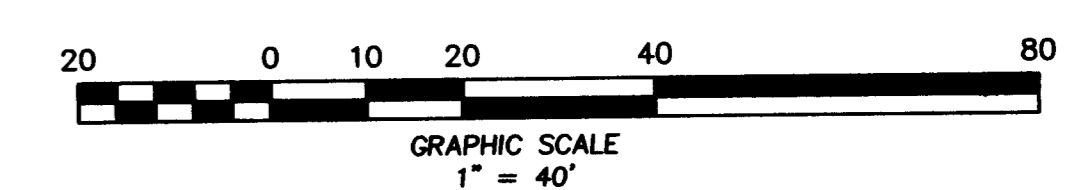

**DEVELOPMENT PLANNING, INC.**  
ENGINEERS, LAND PLANNERS, SURVEYORS  
3400 WERK ROAD CINCINNATI, OHIO 45211

**8911 ROSSASH ROAD**  
- SECTION 14, TOWN 4, ENTIRE RANGE 1 -  
- SYCAMORE TOWNSHIP -  
- HAMILTON COUNTY - OHIO -

**ZONING  
PLAT**



NO.	DATE	ISSUES/PURPOSE

SCALE: 1" = 40'  
DATE: 09/15/15  
DESIGNED:  
DRAWN: TVS  
CHECKED: JNA  
SHEET  
**1 / 1**  
PROJECT