

ISSUANCES

No.	Description	Date
A	BP-8 ADDENDUM #2	03.21.2014
1	BULLETIN - 18 (BP-8)	08.28.2014
2	BULLETIN - 22 (BP-8)	10.15.2014
3	BULLETIN - 30 (BP-8)	01.23.2015
4	BULLETIN - 32	02.05.2015
5	BULLETIN - 37	03.22.2015
6	BULLETIN - 40	05.26.2015


DRAWN BY	KHJ	PRELIMINARY DRAWING ONLY
CHECKED BY	Checker	
CLIENT NO.		NOT TO BE USED FOR CONSTRUCTION
PROJECT NO.	4743	

BUILDING LOCATION PLAN

ZG-A003

Date: 09.19.2013

4/14/2016 12:06:05 PM

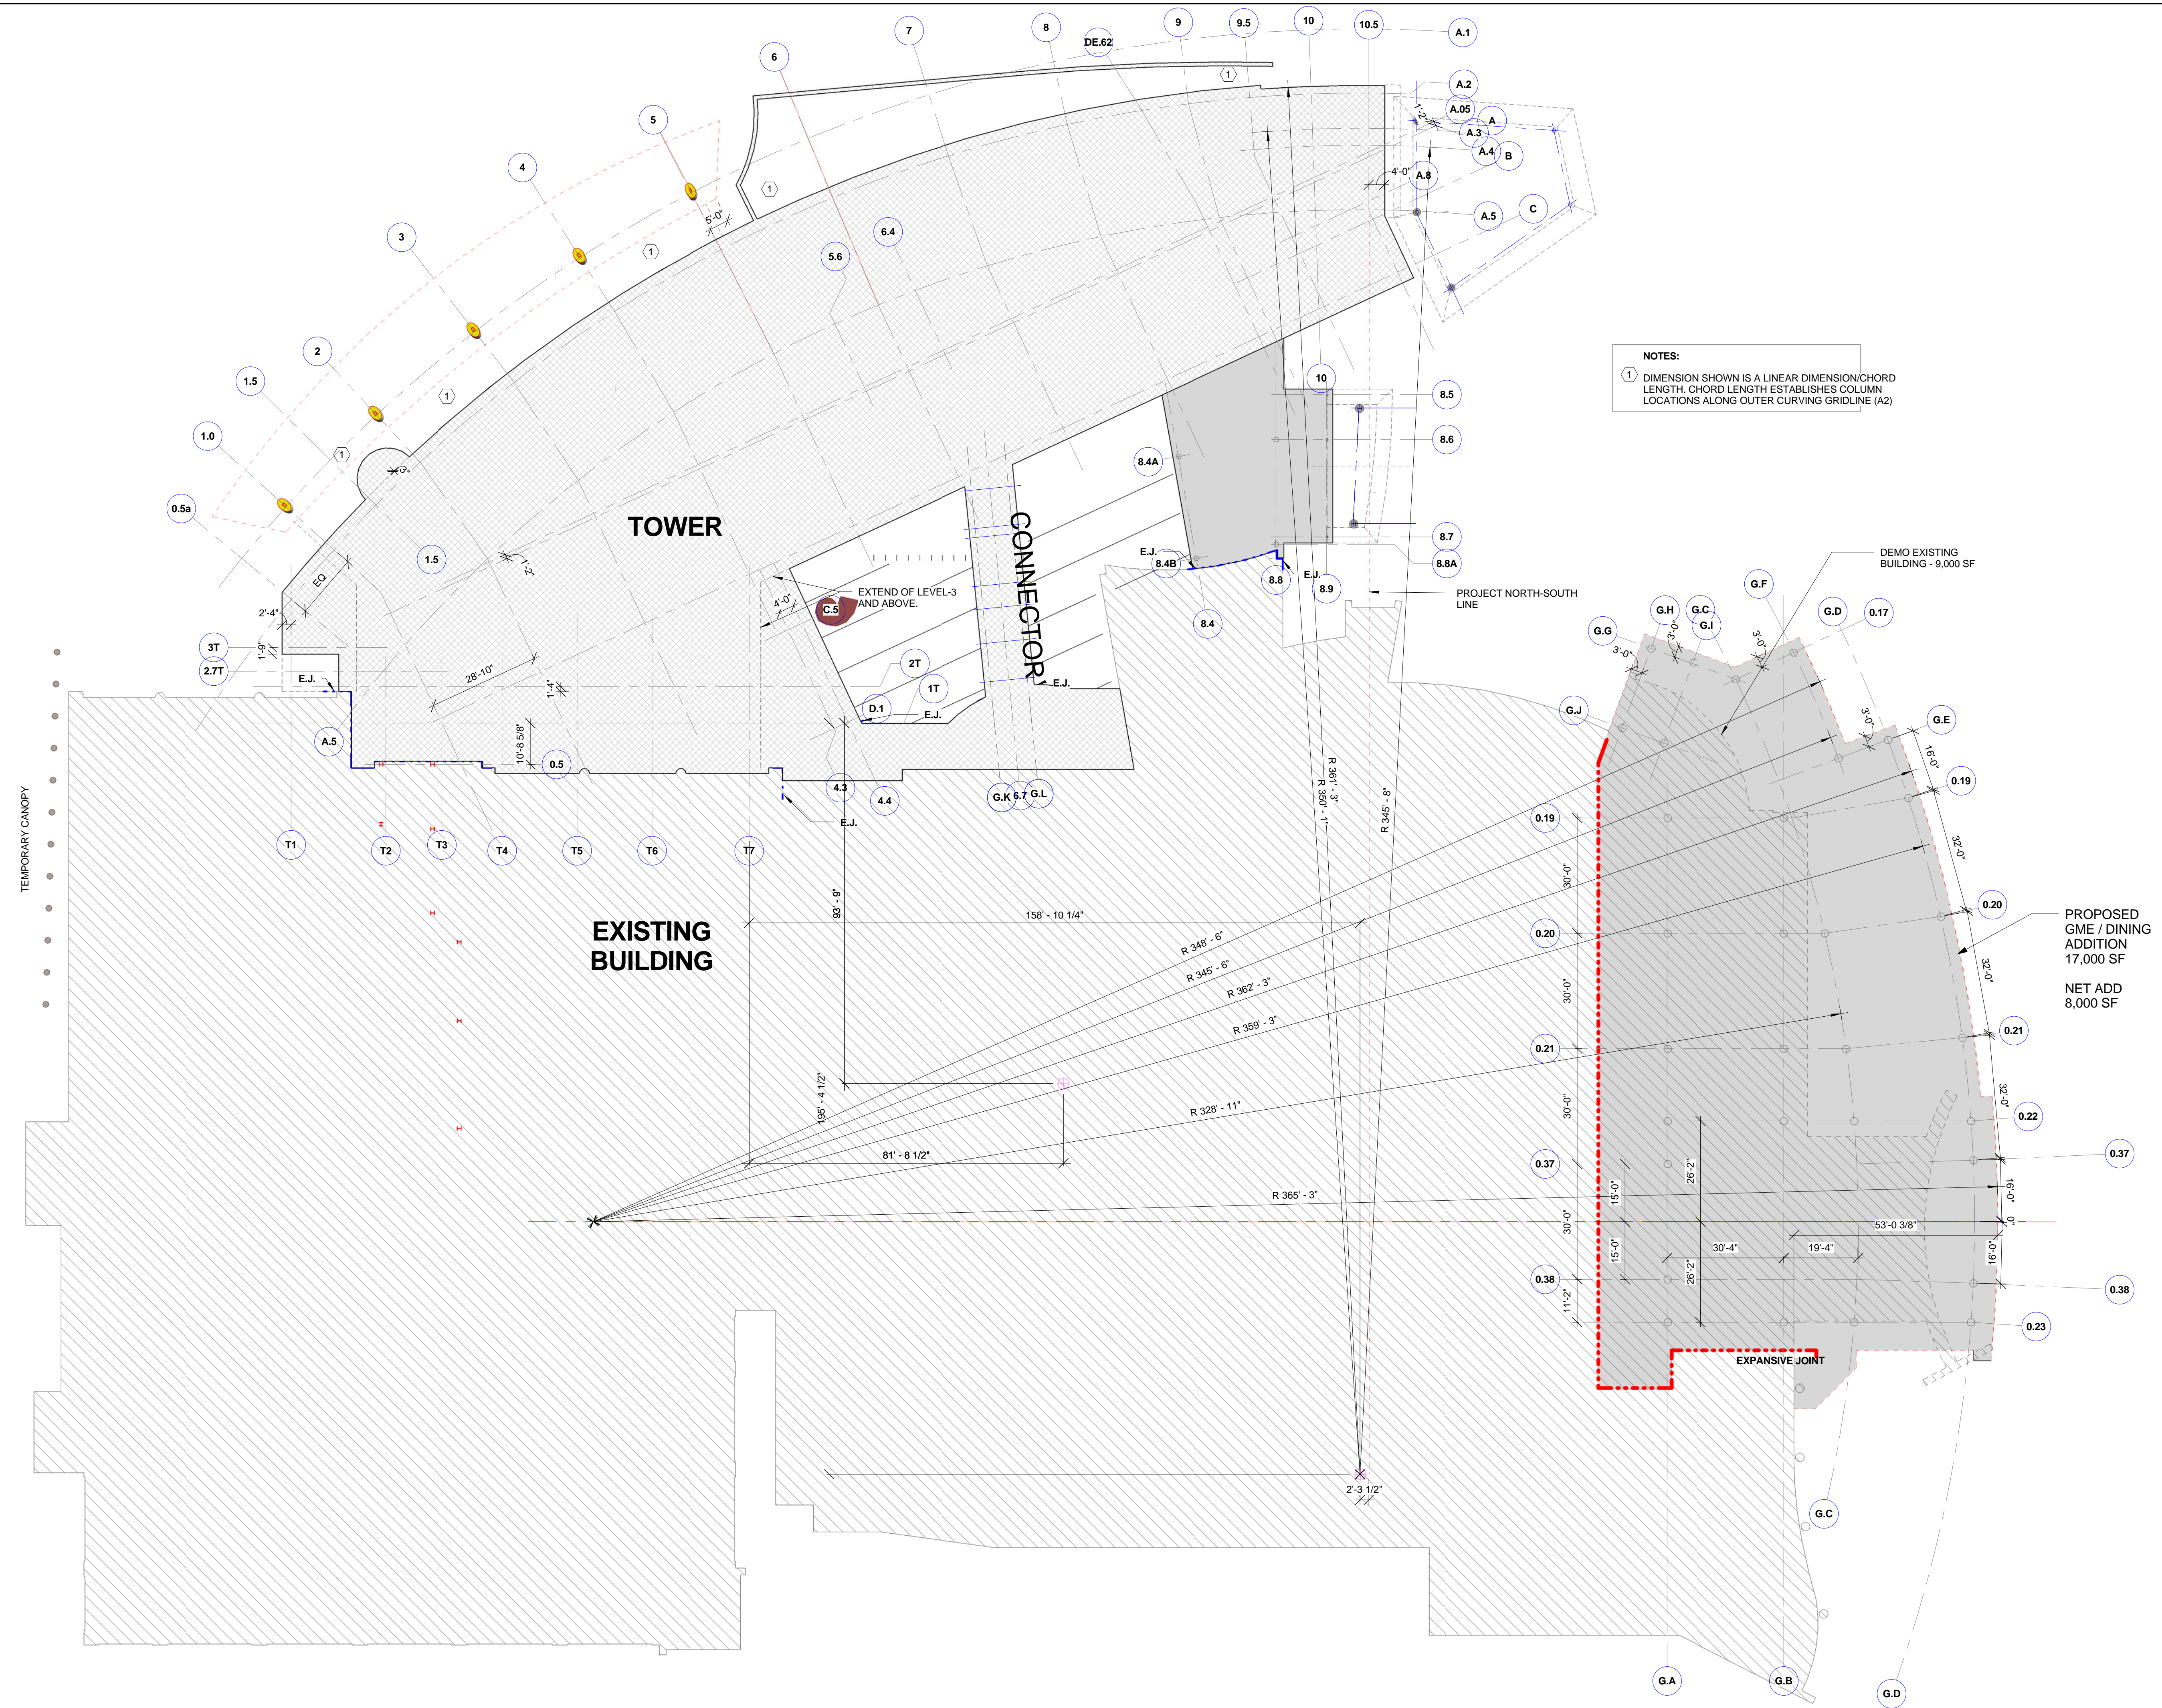

NOTES:
① DIMENSION SHOWN IS A LINEAR DIMENSION/CHORD LENGTH. CHORD LENGTH ESTABLISHES COLUMN LOCATIONS ALONG OUTER CURVING GRIDLINE (A2)