




McGill Smith Punshon, Inc.
 3700 Park 42 Drive Suite 190B
 Cincinnati, Ohio 45241-2097
 Tel. 513-759-0004 • Fax 513-563-7099
 Engineers • Architects • Surveyors
 Planners • Landscape Architects

Drawn By BMG Project Mgr. DAS


CAD File 05457026-PLA
 X-Ref File 05457004-BAS-00
 05457004-CT1-00

Issue/Revision	Revision Number	Date
ISSUE		09/28/16
DIMENSIONS		11/07/16

© COPYRIGHT 2016, MCGILL SMITH PUNSHON, INC.

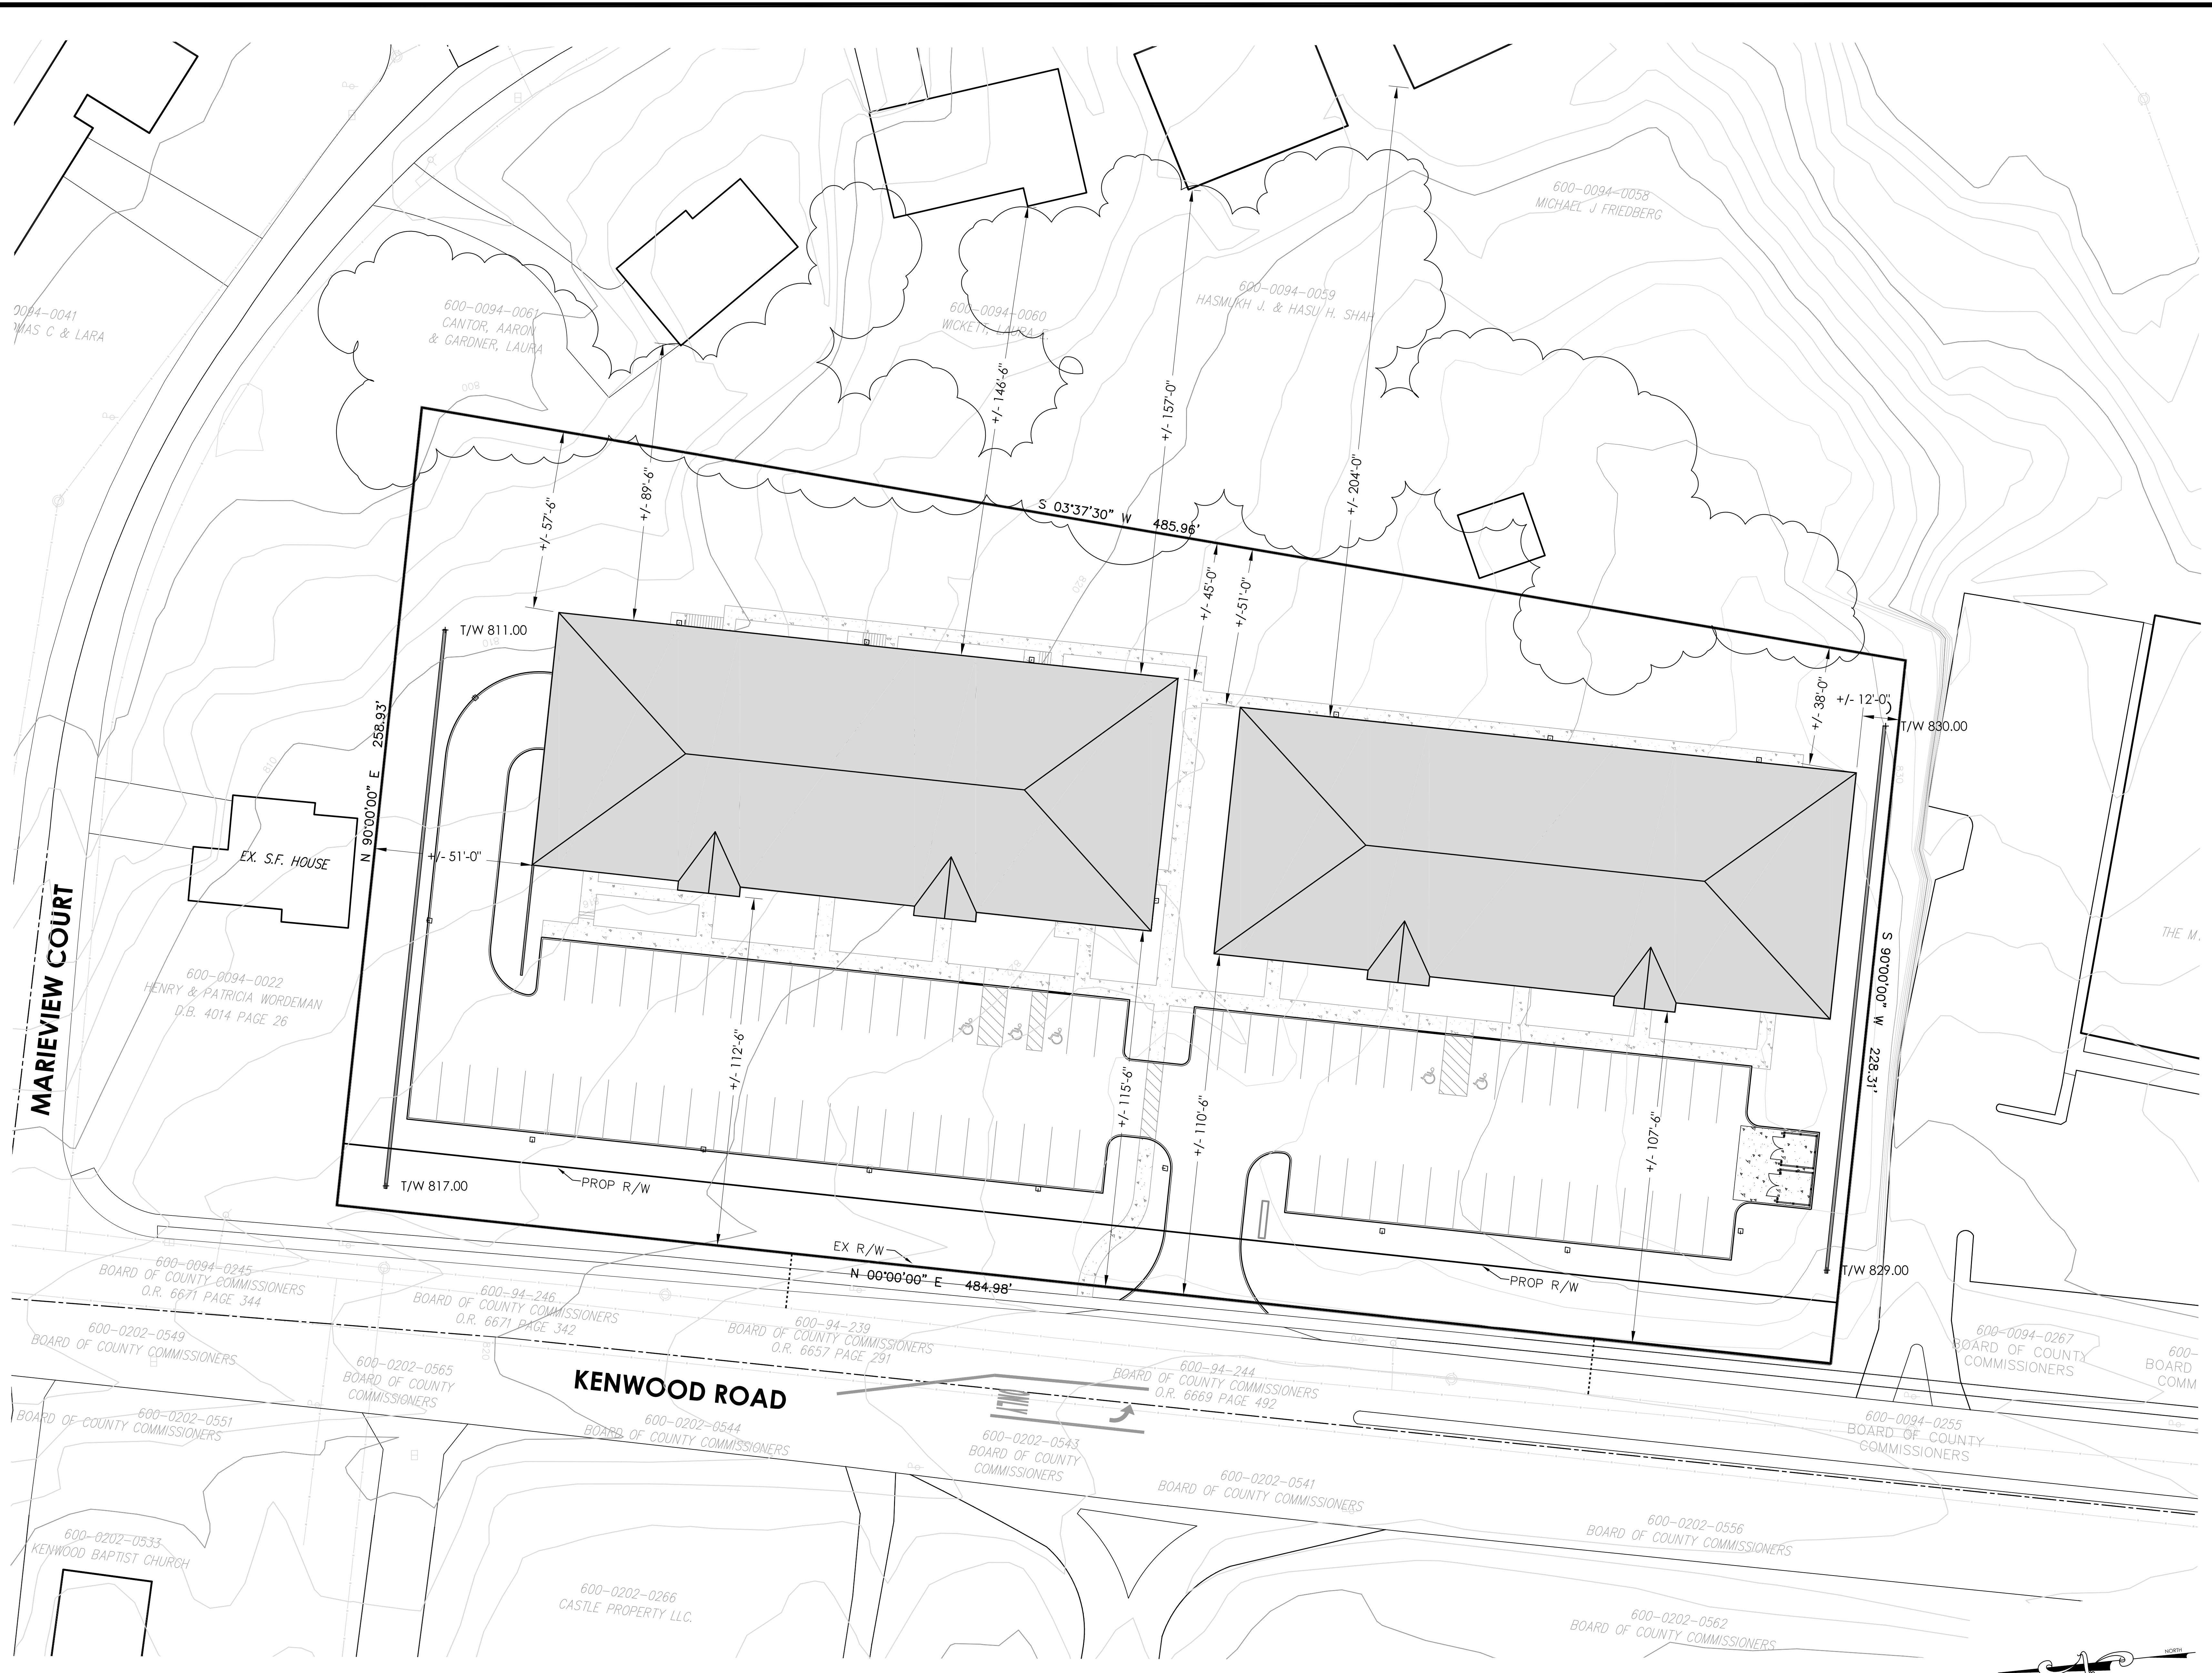

DIMENSION/SETBACK PLAN
 SCALE: 1"=30'

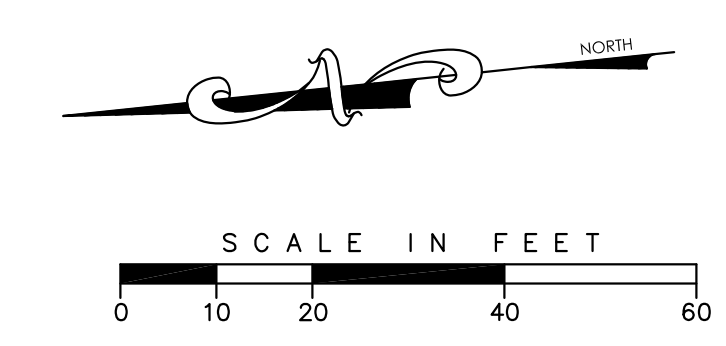

PROPOSED ZONE CHANGE
8300
KENWOOD
 SECTION 8, TOWN 4, ENTIRE RANGE 1
 SYCAMORE TOWNSHIP
 HAMILTON COUNTY, OHIO

Sheet Title	
DIMENSION/SETBACK PLAN	
Project No.	05457.02
Scale	1" = 20'
Sheet No.	1 OF 1
File No.	05-457