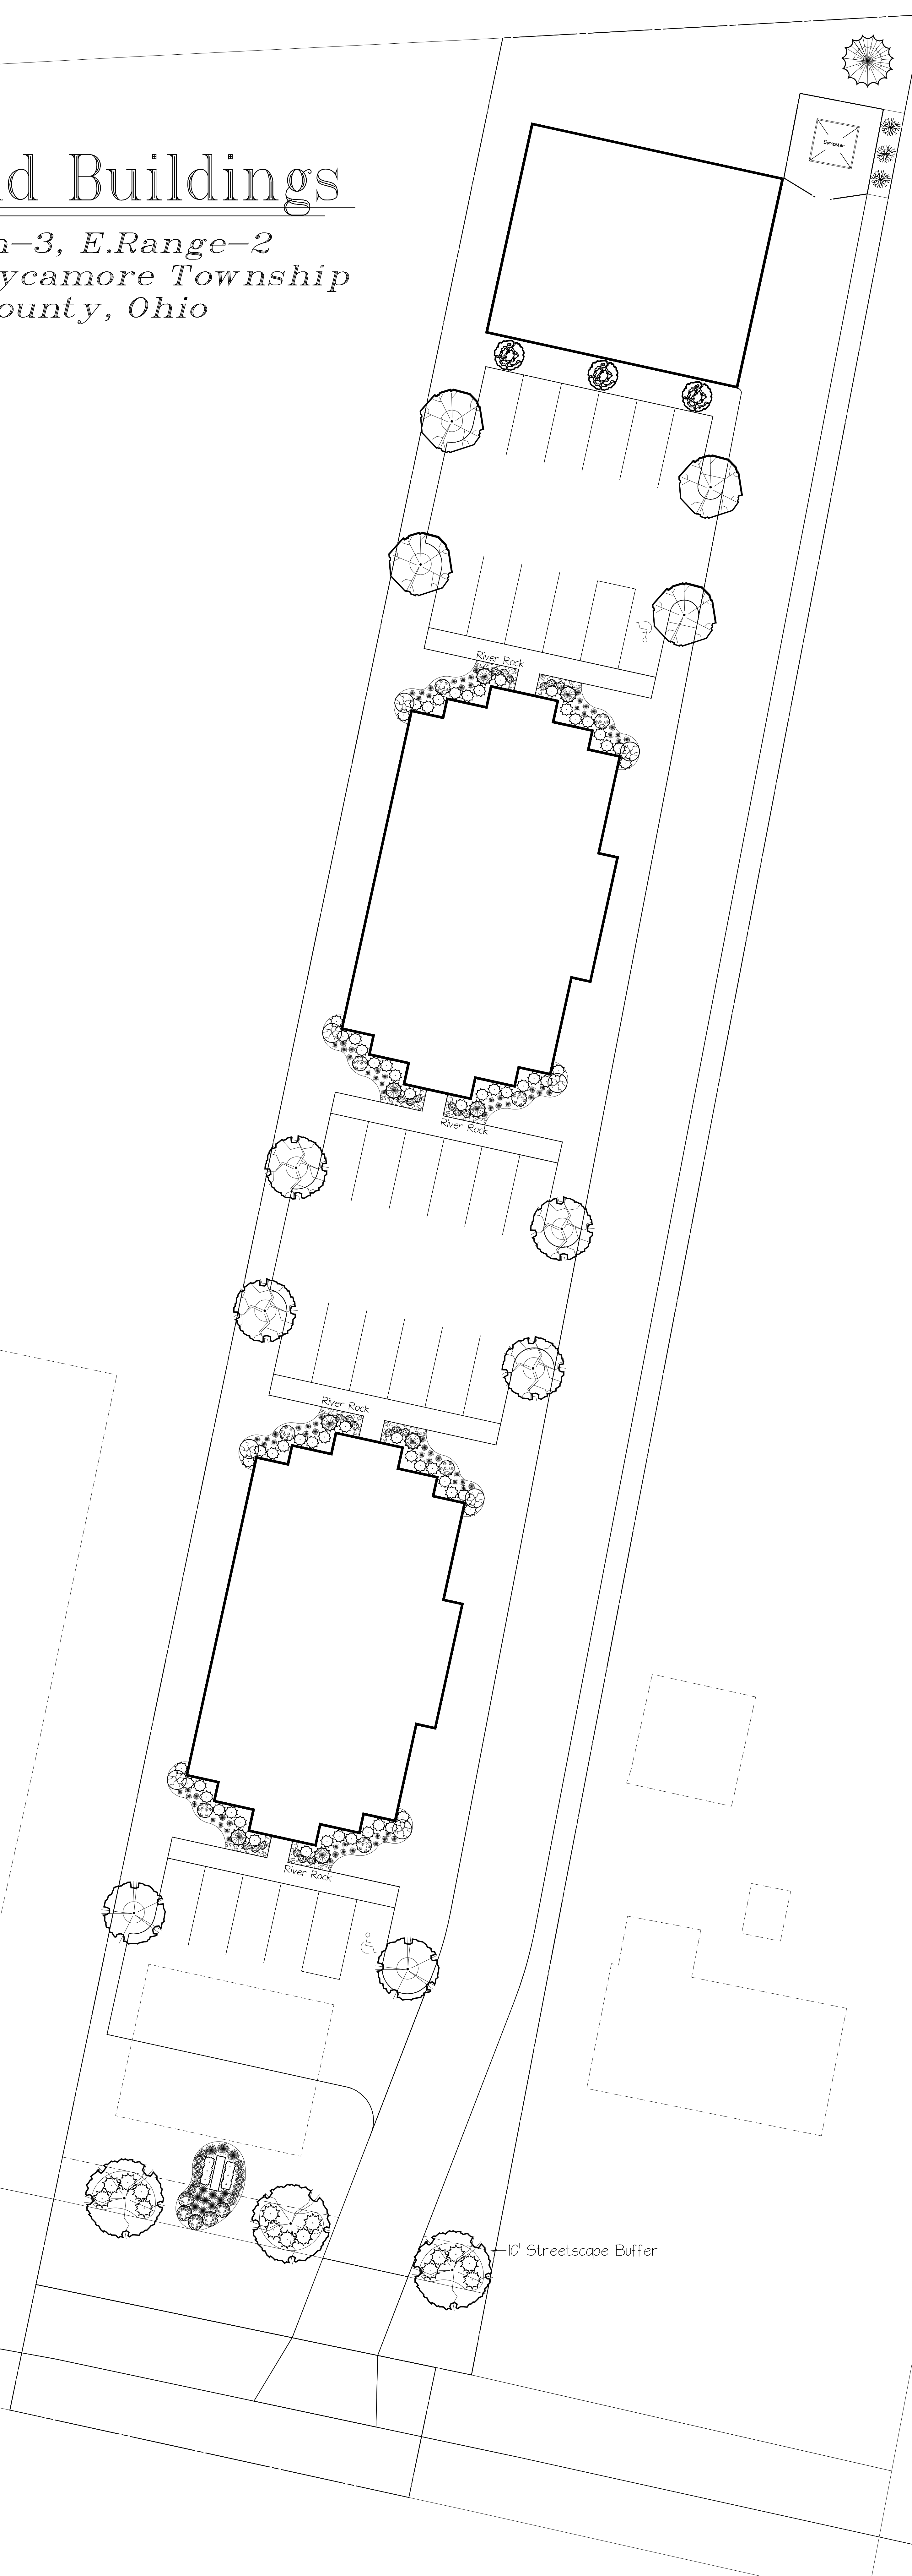
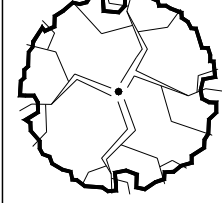
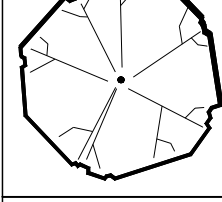
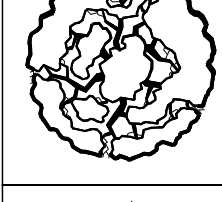
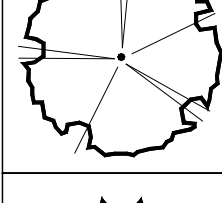
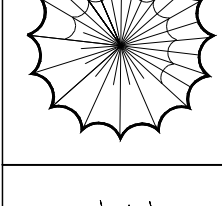
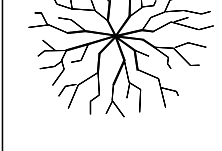


# Kemper Road Buildings

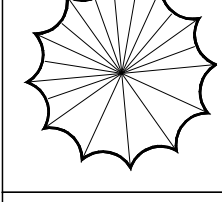
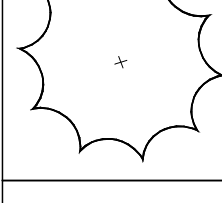
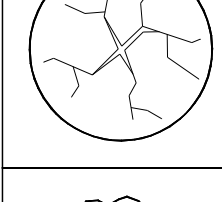
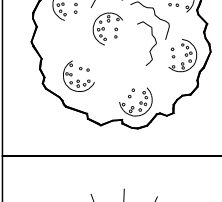
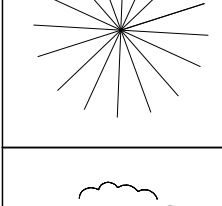

Section-1, Town-3, E.Range-2  
Miami Purchase, Sycamore Township  
Hamilton County, Ohio



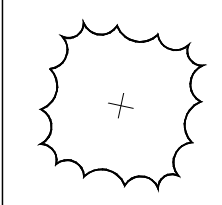
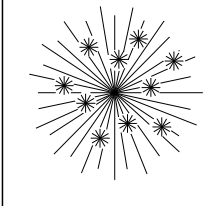
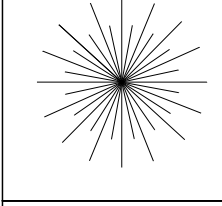
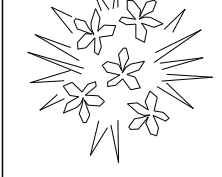
## SITE TREES & SHRUBS

SYM	NAME	QTY	SIZE
	OAK	4	25 GAL
	MAPLE	4	25 GAL
	COLUMNAR TREE	3	25 GAL
	ZELKOVA	2	25 GAL
	NORWAY SPRUCE	1	6 FT
	VIBURNUM	3	5 GAL

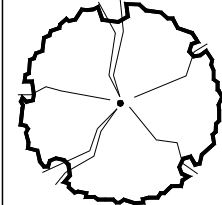
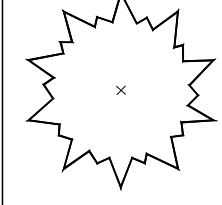
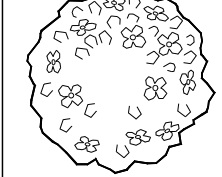
## FOUNDATION PLANTING

	UPRIGHT EVERGREEN	8	24 IN
	EVERGREEN SHRUB	64	18 IN
	SMALL TREE	8	15 GAL
	FLOWERING SHRUB	8	3 GAL
	SMALL GRASS	88	1 GAL
	FLOWERING PERENNIAL	24	1 GAL

## MASONRY SIGN

	BOXWOOD	6	12 IN
	TALL GRASS	3	3 GAL
	LOW GRASS	9	1 GAL
	DAYLILY	1	1 GAL

## STREETSCAPE BUFFER

	ELM	3	25 GAL
	JUNIPER	15	3 GAL
	WEIGELA	5	3 GAL

*Natorp's*

LANDSCAPE

Design by Tony Fede  
03 . 15 . 18