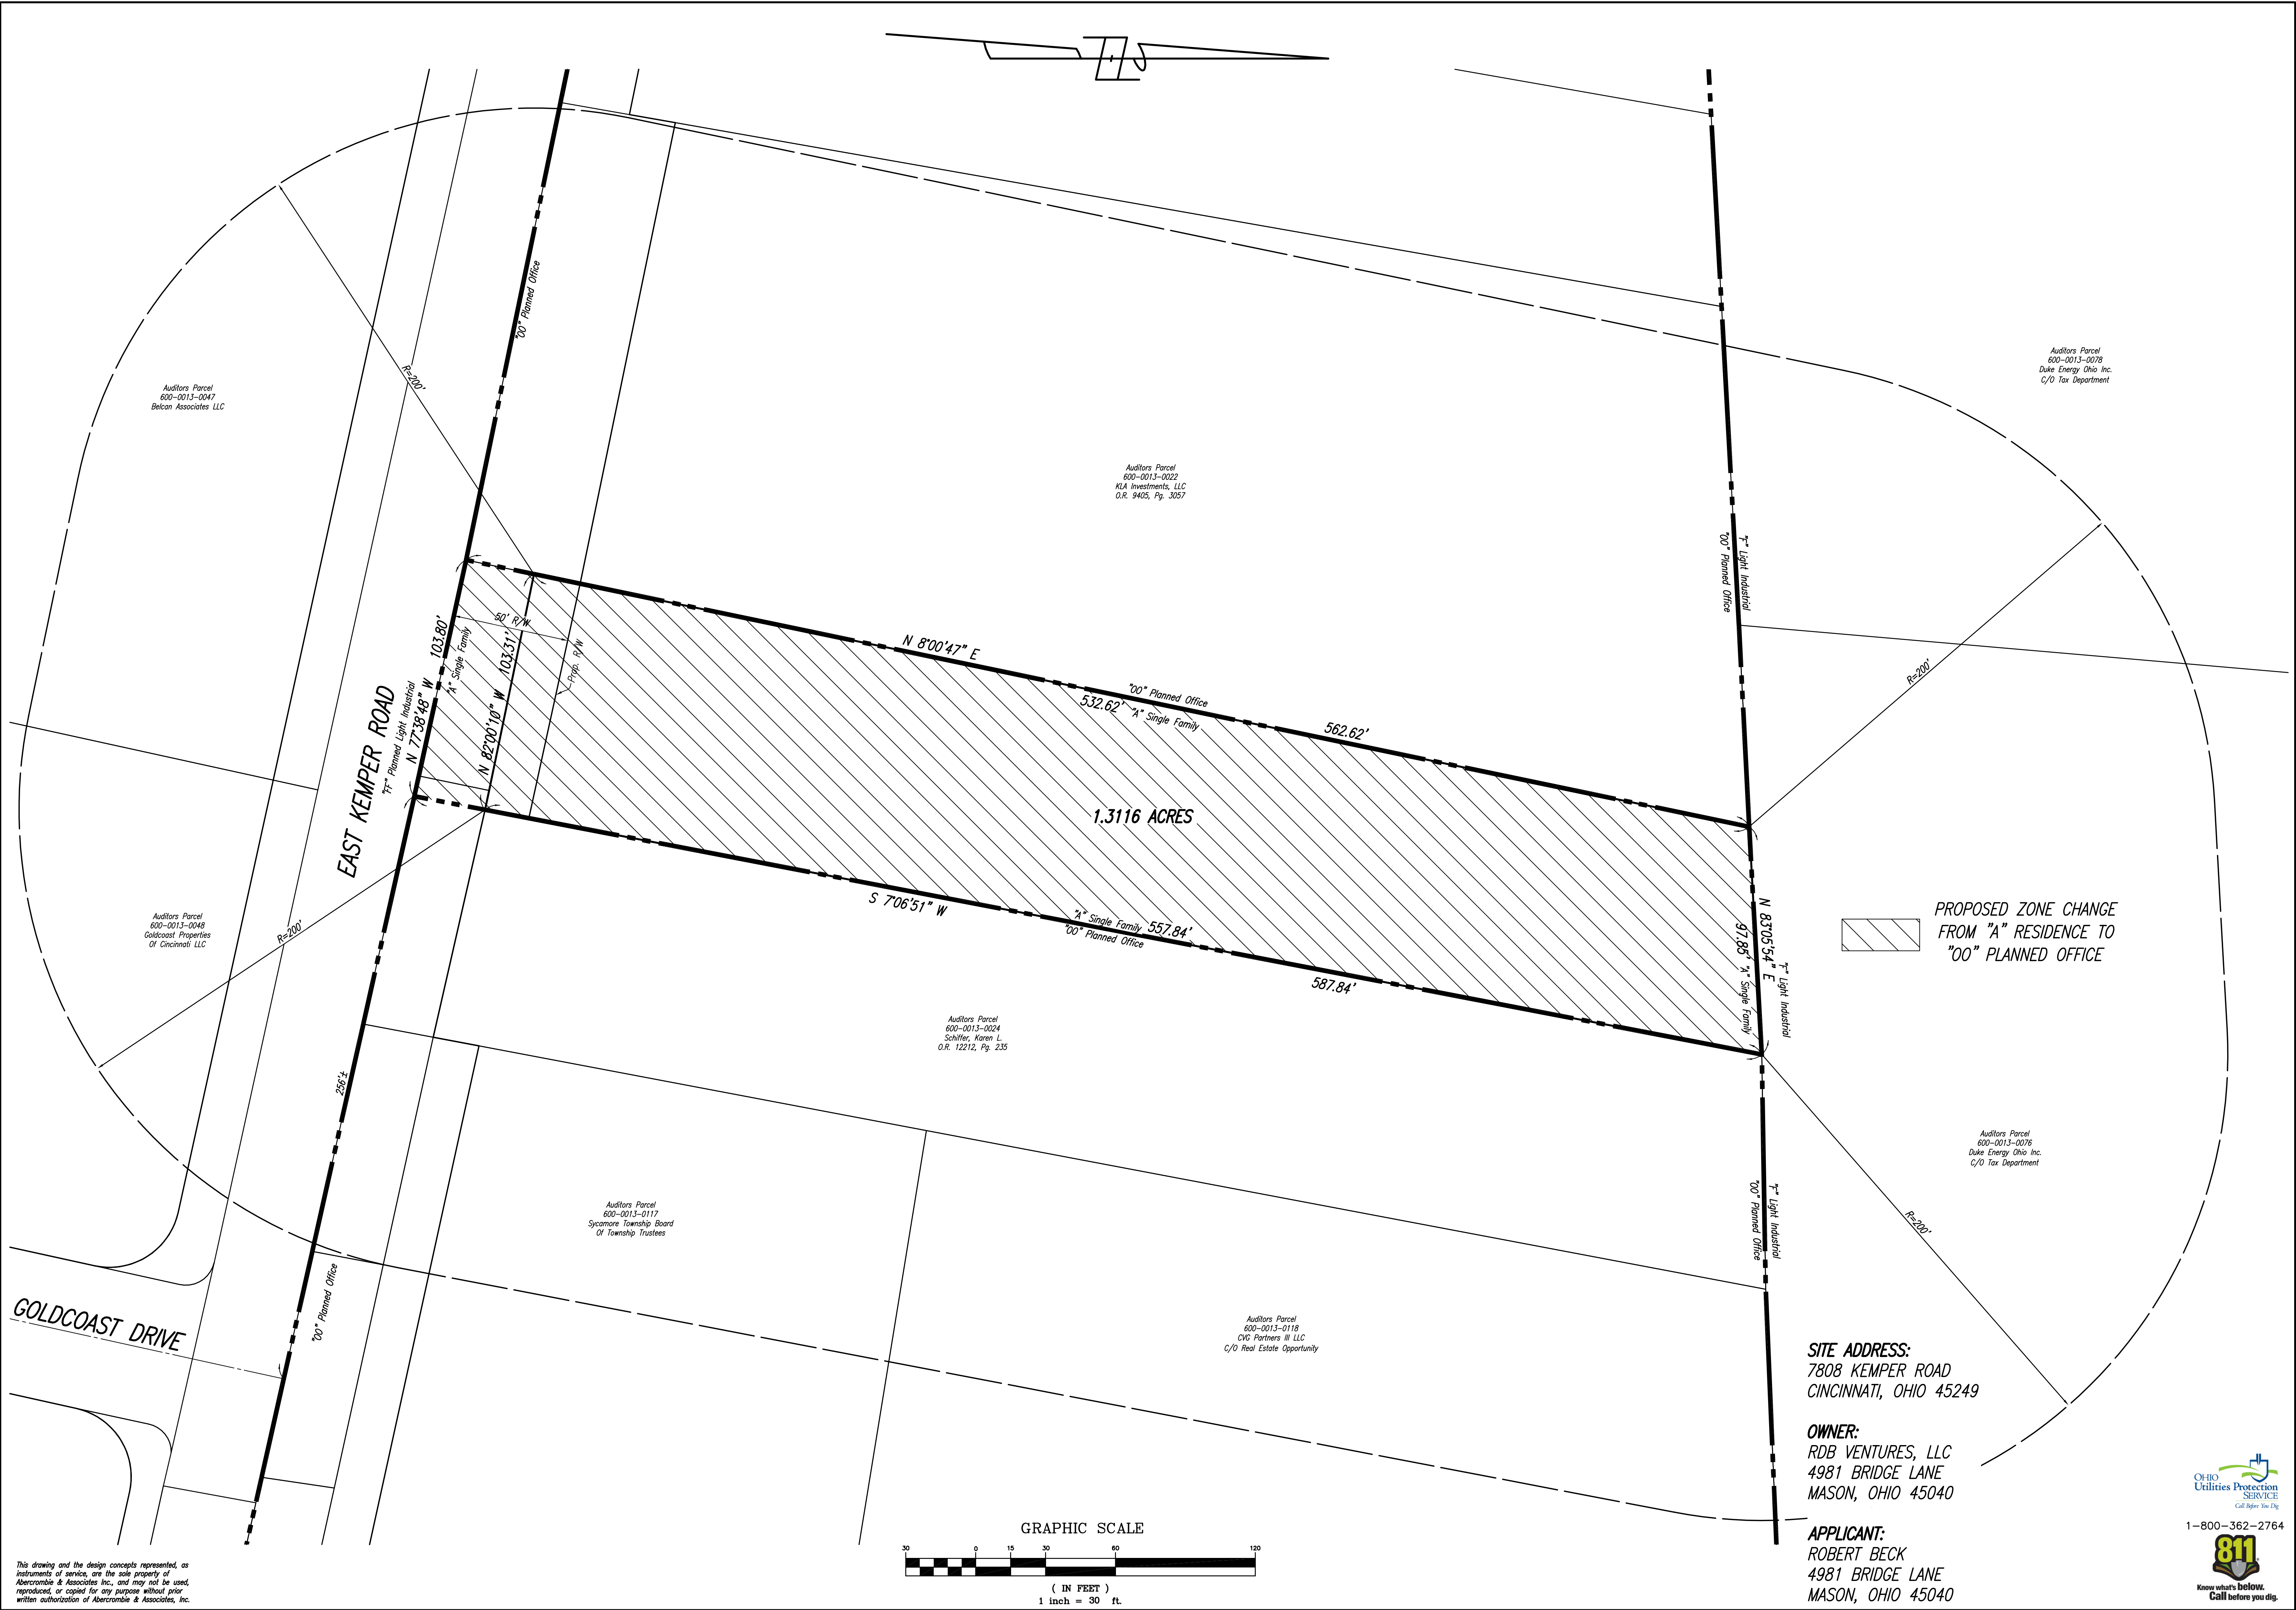
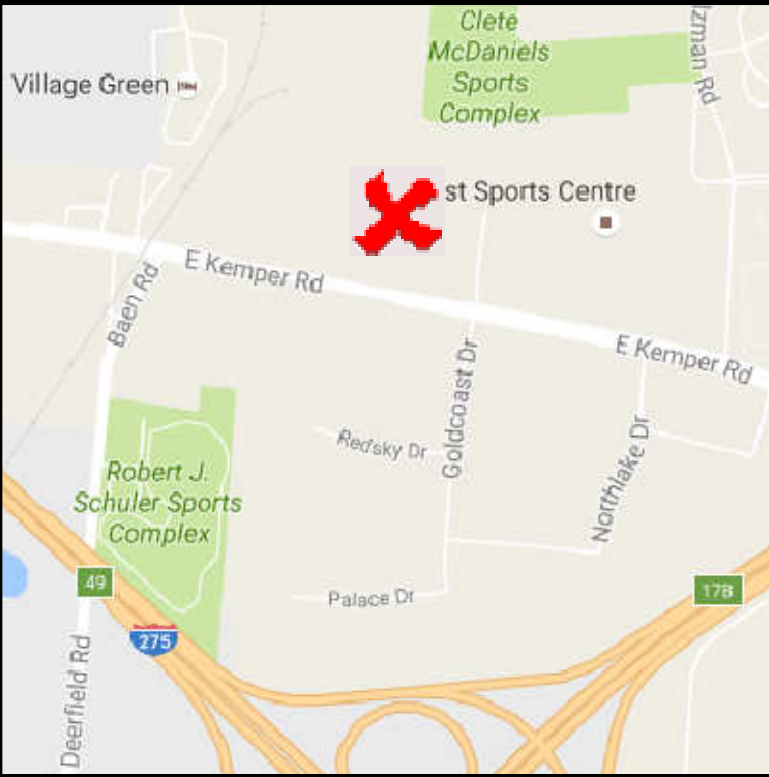




This drawing and the design concepts represented, as instruments of service, are the sole property of Abercrombie & Associates Inc., and may not be used, reproduced, or copied for any purpose without prior written authorization of Abercrombie & Associates, Inc.



Abercrombie & Associates, Inc. Civil Engineering + Surveying 3377 Compton Road, Suite 120 Cincinnati, Ohio 45251 www.abercrombie-associates.com		Project Title ZONING PLAT Project Title PROPOSED PROFESSIONAL OFFICE BUILDINGS SECTION-1, TOWN-3, E-RANGE-2 MIAMI PURCHASE, SYCAMORE TOWNSHIP HAMILTON COUNTY, OHIO		REVISIONS <table><tr><td></td><td></td><td></td><td></td><td></td><td></td></tr><tr><td></td><td></td><td></td><td></td><td></td><td></td></tr><tr><td></td><td></td><td></td><td></td><td></td><td></td></tr><tr><td></td><td></td><td></td><td></td><td></td><td></td></tr><tr><td></td><td></td><td></td><td></td><td></td><td></td></tr><tr><td></td><td></td><td></td><td></td><td></td><td></td></tr><tr><td></td><td></td><td></td><td></td><td></td><td></td></tr><tr><td></td><td></td><td></td><td></td><td></td><td></td></tr><tr><td></td><td></td><td></td><td></td><td></td><td></td></tr><tr><td></td><td></td><td></td><td></td><td></td><td></td></tr><tr><td></td><td></td><td></td><td></td><td></td><td></td></tr><tr><td></td><td></td><td></td><td></td><td></td><td></td></tr><tr><td></td><td></td><td></td><td></td><td></td><td></td></tr><tr><td></td><td></td><td></td><td></td><td></td><td></td></tr><tr><td></td><td></td><td></td><td></td><td></td><td></td></tr><tr><td></td><td></td><td></td><td></td><td></td><td></td></tr><tr><td></td><td></td><td></td><td></td><td></td><td></td></tr><tr><td></tdd></td><td></td><td></td></tr><tr><td></td><td></td><td></td><td></td><td></td><td></td></tr><tr><td></td><td></td><td></td><td></td><td></td><td></td></tr><tr><td></td><td></td><td></td><td></td><td></td><td></td></tr><tr><td></td><td></td><td></td><td></td><td></td><td></td></tr><tr><td></td><td></td><td></td><td></td><td></td><td></td></tr><tr><td></td><td></td><td></td><td></td><td></td><td></td></tr><tr><td></td><td></td><td></td><td></td><td></td><td></td></tr></table>	



Auditors Parcel
600-0013-0078
ke Energy Ohio Inc.
/O Tax Department

Construction Limits – Entire Site Will Be Disturbed

APPLICANT:
ROBERT BECK
4981 BRIDGE LANE
MASON, OHIO 45040

$$-800 - 362 - 276$$

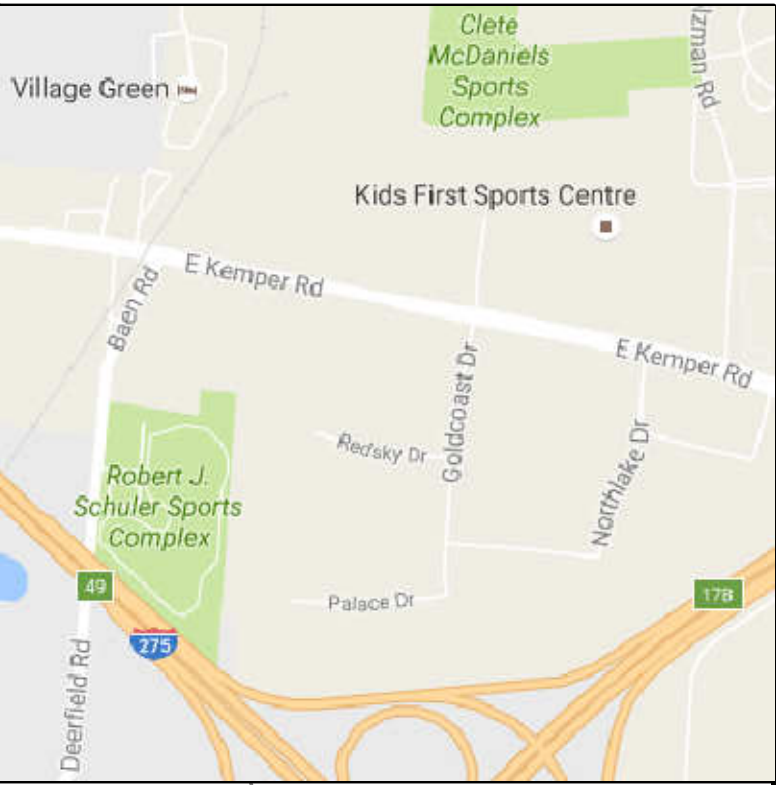

A_c

**Abercrombie
& Associates, Inc.**

Civil Engineering + Surveying

3377 Compton Road, Suite 120
 Princeton, Illinois 62551
 618-305-5577
www.abercrombie-associates.com

Job No. 16-0149	3	3
---------------------------	----------	----------



Auditors Parcel
600-0013-0078
Duke Energy Ohio Inc.
C/O Tax Department

Construction Limits – Entire Site Will Be Disturbed

APPLICANT:
ROBERT BECK
4981 BRIDGE LANE
MASON, OHIO 45040

OHIO
Utilities Protection
SERVICE
Call Before You Dig

—800—362—276—

811

Know what's below.
Call before you dig.

 Abercrombie & Associates, Inc. Civil Engineering + Surveying 3377 Compton Road, Suite 120 Cincinnati, Ohio 45251 513.752.0000 www.abercrombie-associates.com	Sheet Title PROP. FEATURES & PRELIMINARY GRADING		REVISIONS 3-E-18, ADDED METERS PVI & FIRE HYDRANT		Date 12-20-17
	Project Title PROPOSED PROFESSIONAL OFFICE BUILDINGS SECTION-1, TOWN-3, E-RANGE-2 MIAMI PURCHASE, STAMORE TOWNSHIP HAMILTON COUNTY, OHIO				
			Drawn By G.R.		
			Checked By R.G.R.		
			Scale 1" = 30'		
			DWG: 16-0149PRIM GR-PRDV		