



GRAPHIC SCALE IN FEET

C16 - Day 5 #3

PROJECT NO. 078265  
 DATE 10/18/18  
 DR. AB/MTF  
 SHT. # 1

1203 Walnut Street  
 2nd Floor  
 Cincinnati, OH 45202  
 WOOLPERT  
 513.272.8300  
 FAX: 937.461.0743

**THE GALLERY AT KENWOOD  
 PREDEVELOPED DRAINAGE MAP  
 KENWOOD RD & HAPPINESS WAY  
 CINCINNATI, OH**

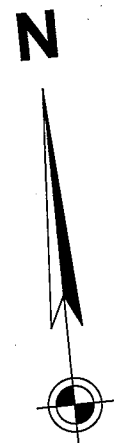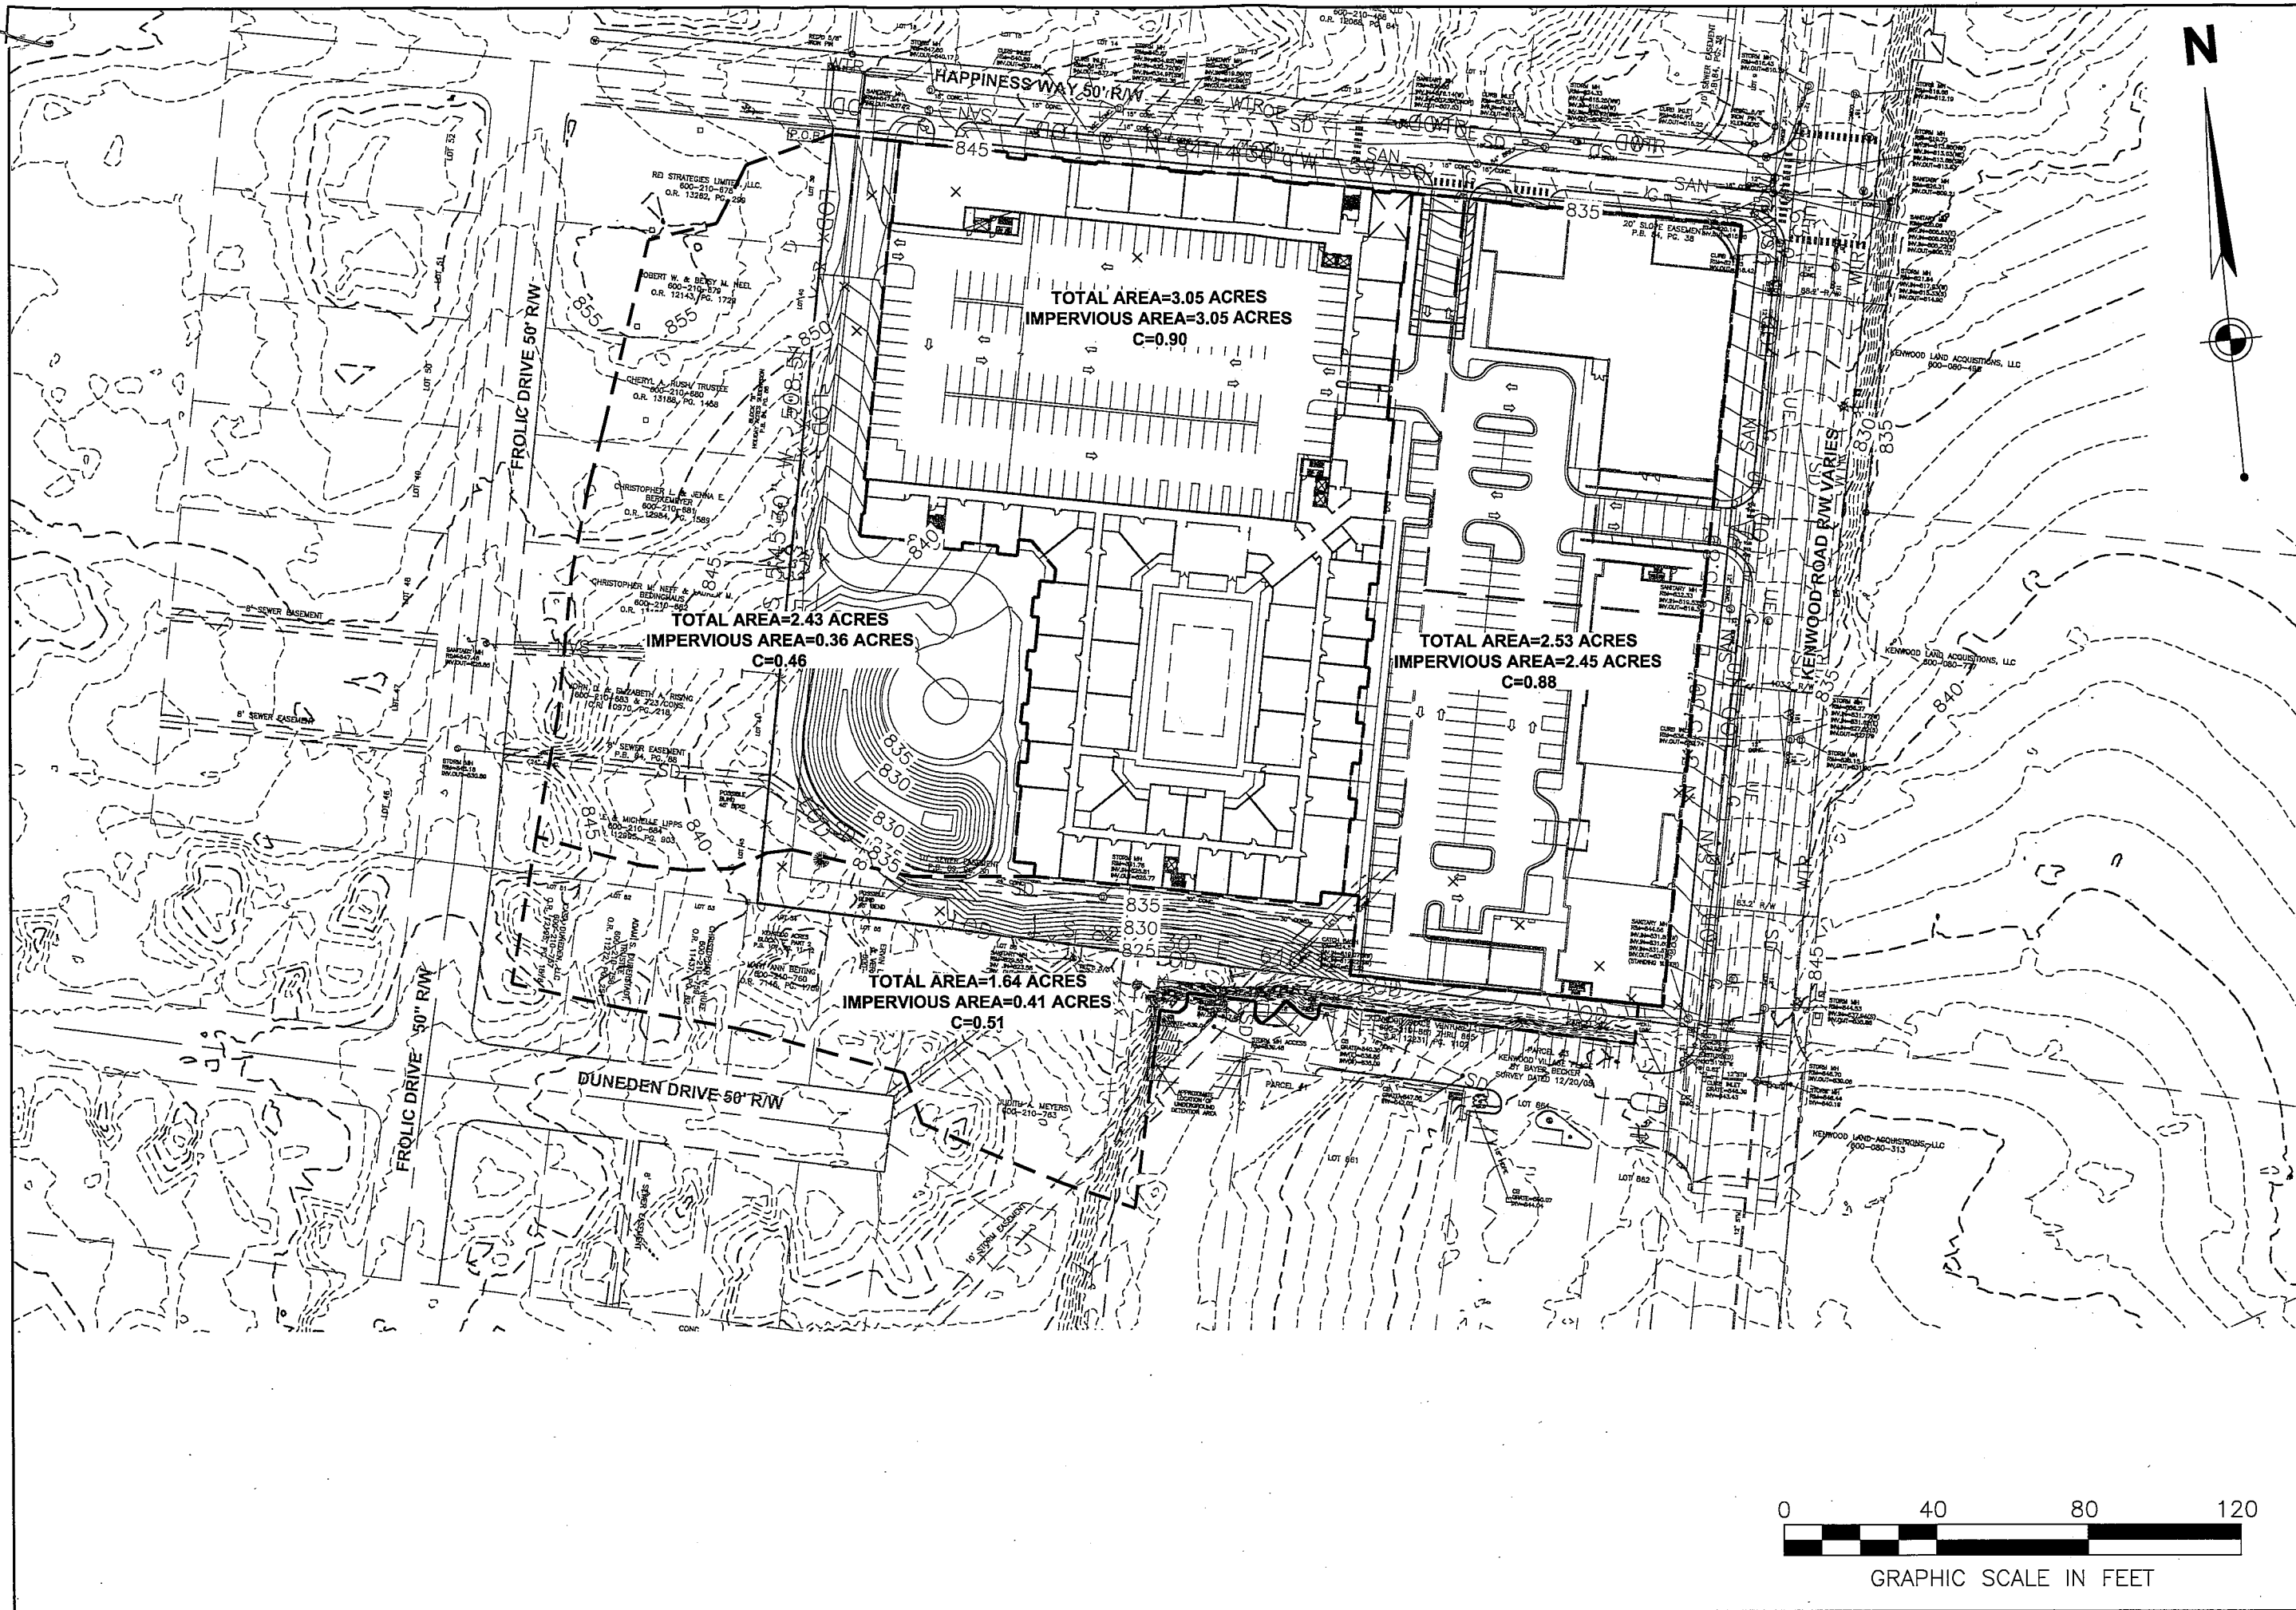

PROJECT NO.  
078265  
 DATE 10/18/18  
 DR. AB/MTF  
 SHT. # 2

1203 Walnut Street  
 2nd Floor  
 Cincinnati, OH 45202  
 513.272.8300  
 FAX: 937.461.0743



**WOOLPERT**

**THE GALLERY AT KENWOOD  
 POSTDEVELOPED DRAINAGE MAP  
 KENWOOD RD & HAPPINESS WAY  
 CINCINNATI, OH**

